


E 13. Mai 2024

BG-Nr. 2023 - 3 0 0

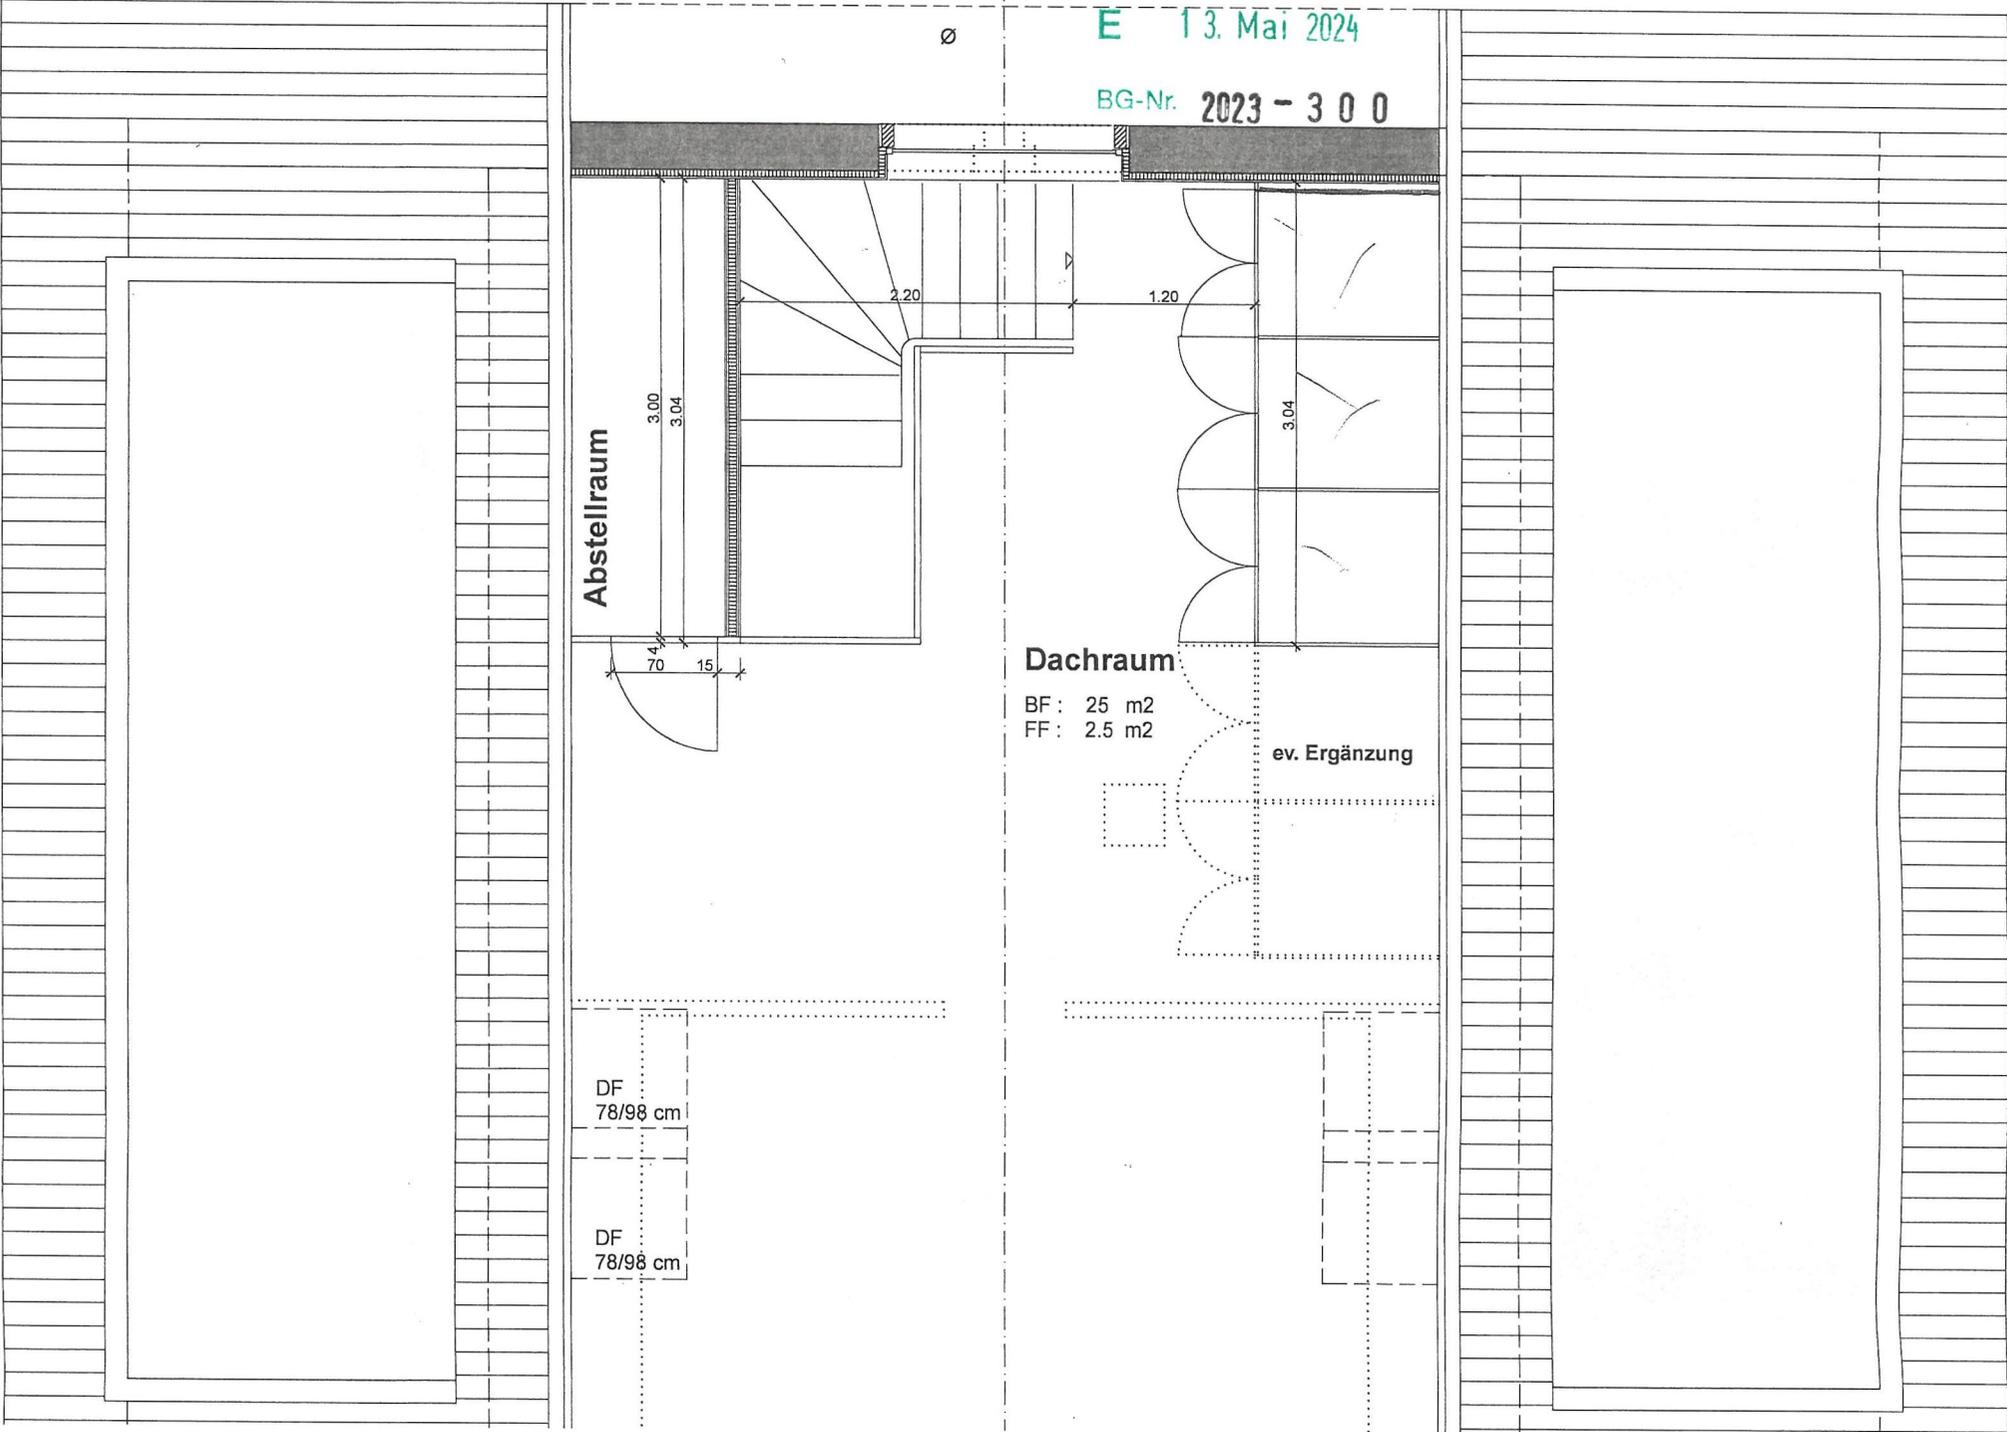

Abstellraum

Dachraum

BF : 25 m2
FF : 2.5 m2

ev. Ergänzung

DF
78/98 cm

DF
78/98 cm